


Proposals Map 7: Housing sites

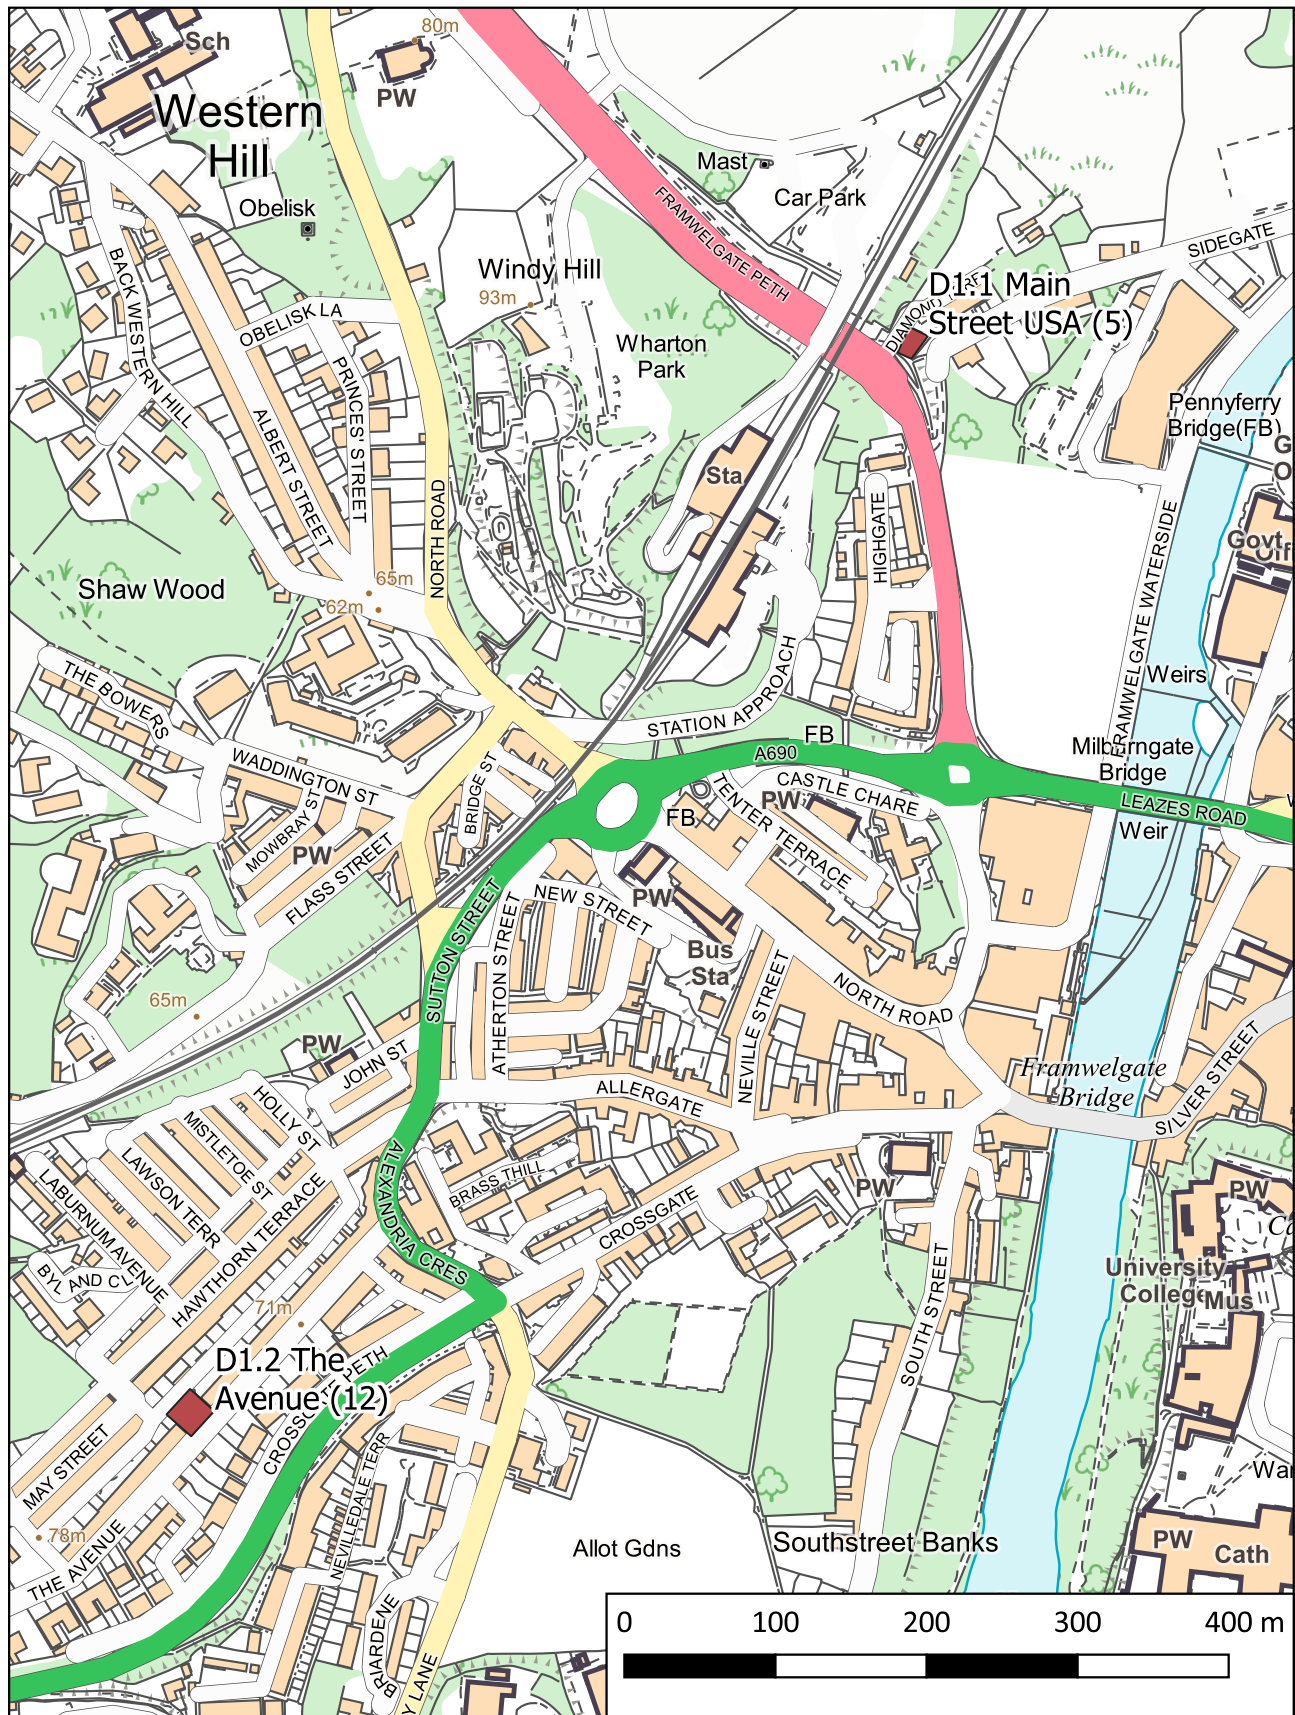

© Crown copyright and database rights 2020 OS 0100060997

Scale 1:5,000 @ A4